


CYC LX

- 39
- 37
- 36
- 35
- 34
- 33
- 32
- 31
- 30
- 29
- 28
- 27
- 26
- 25
- 24
- 23
- 22
- 21
- 20
- 19
- 18
- 17
- 16
- 15
- 14
- 13
- 12
- 11
- 10
- 9
- 8
- 7
- 6
- 5
- 4
- 3
- 2
- 1

Bars Fly Out to 16.5 metres

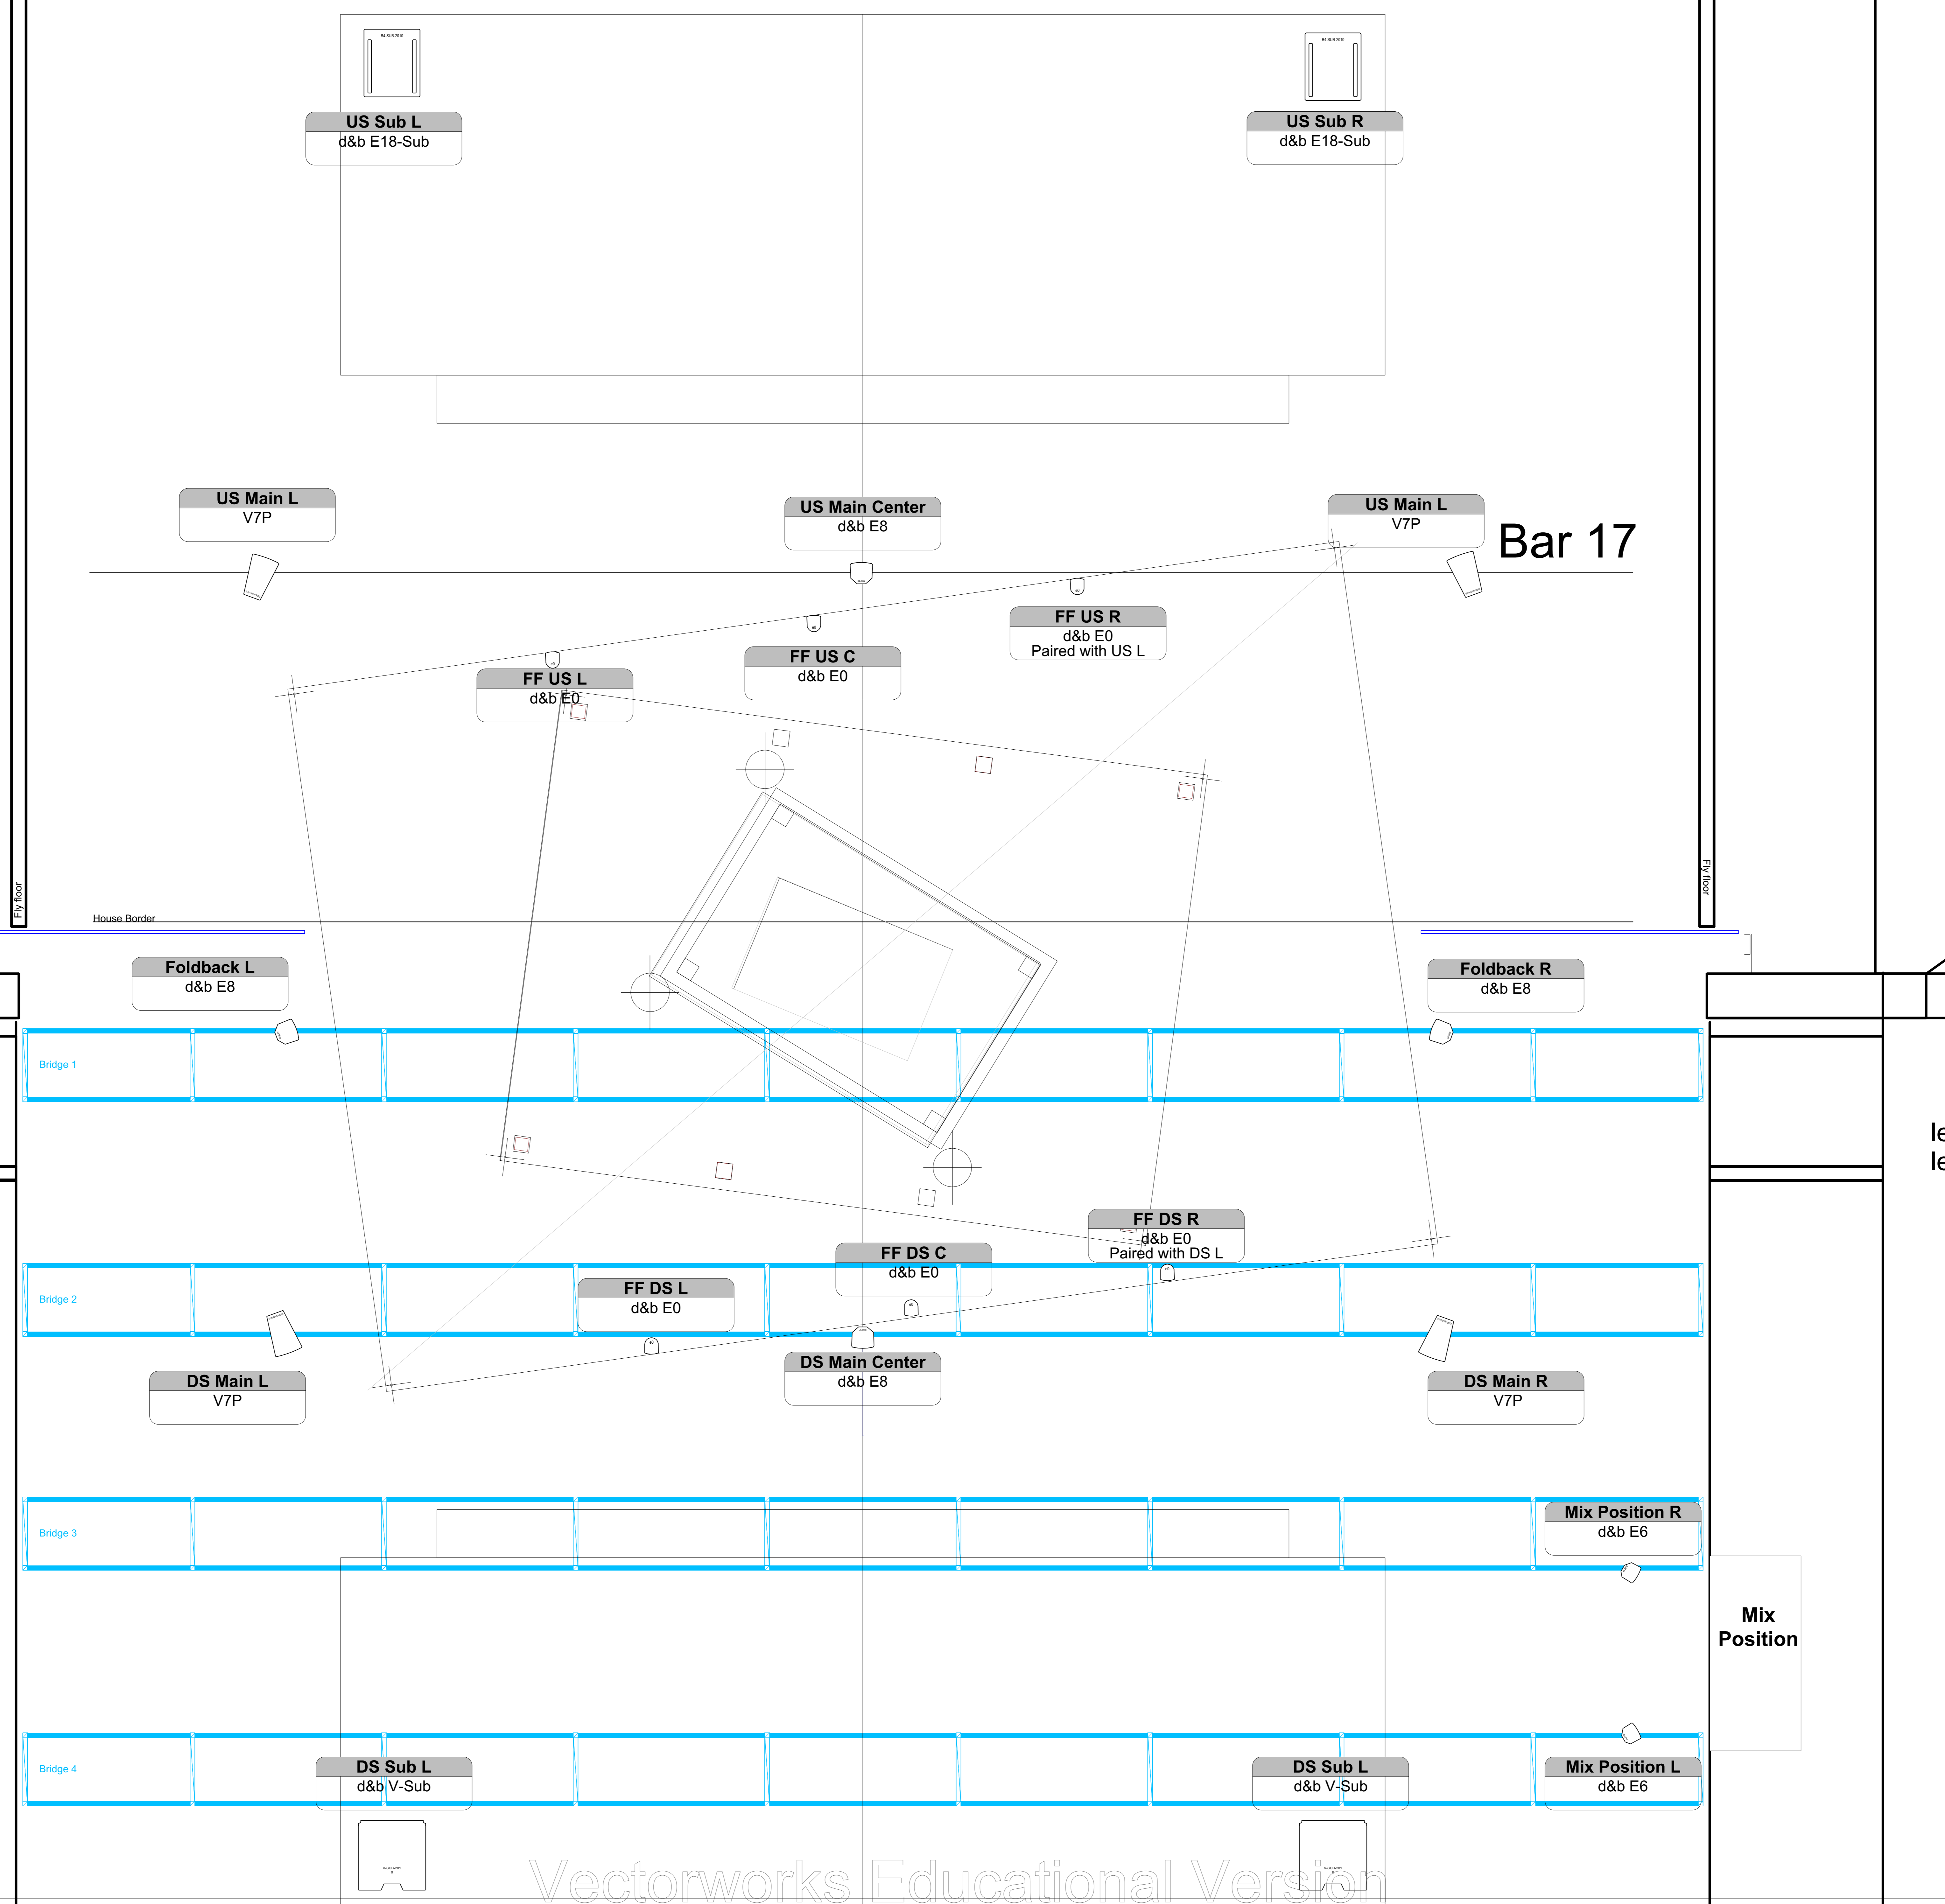

Notes:
All speakers are in wide dispersion on the horizontal axis unless otherwise noted.

Front fills and subs are placed under the platform and seating banks respectively, all other speakers are hung off flybars and bridges.

Dir: Orta O'Loughlin
Michael John McCarthy
Ben Hagle

Revisions		
NO.	Date	Note
A	2/27/20	Initial Plan
B	2/28/20	Updated US Spk positions
C	3/6/20	Add FB, move to Bar 17

Silk Street Theatre
Guildhall School of Music and Drama

Sound Plan

CAD FILE: Antigone Sound Plan.vwx

SCALE: 1/25

DATE: 28/2/2020

DRAWN BY: Ben Hagle

Antigone
GSMD

Sht-2